


25,306 sq.ft. (NET)

+ 18%

29,861 sq.ft. (GROSS)

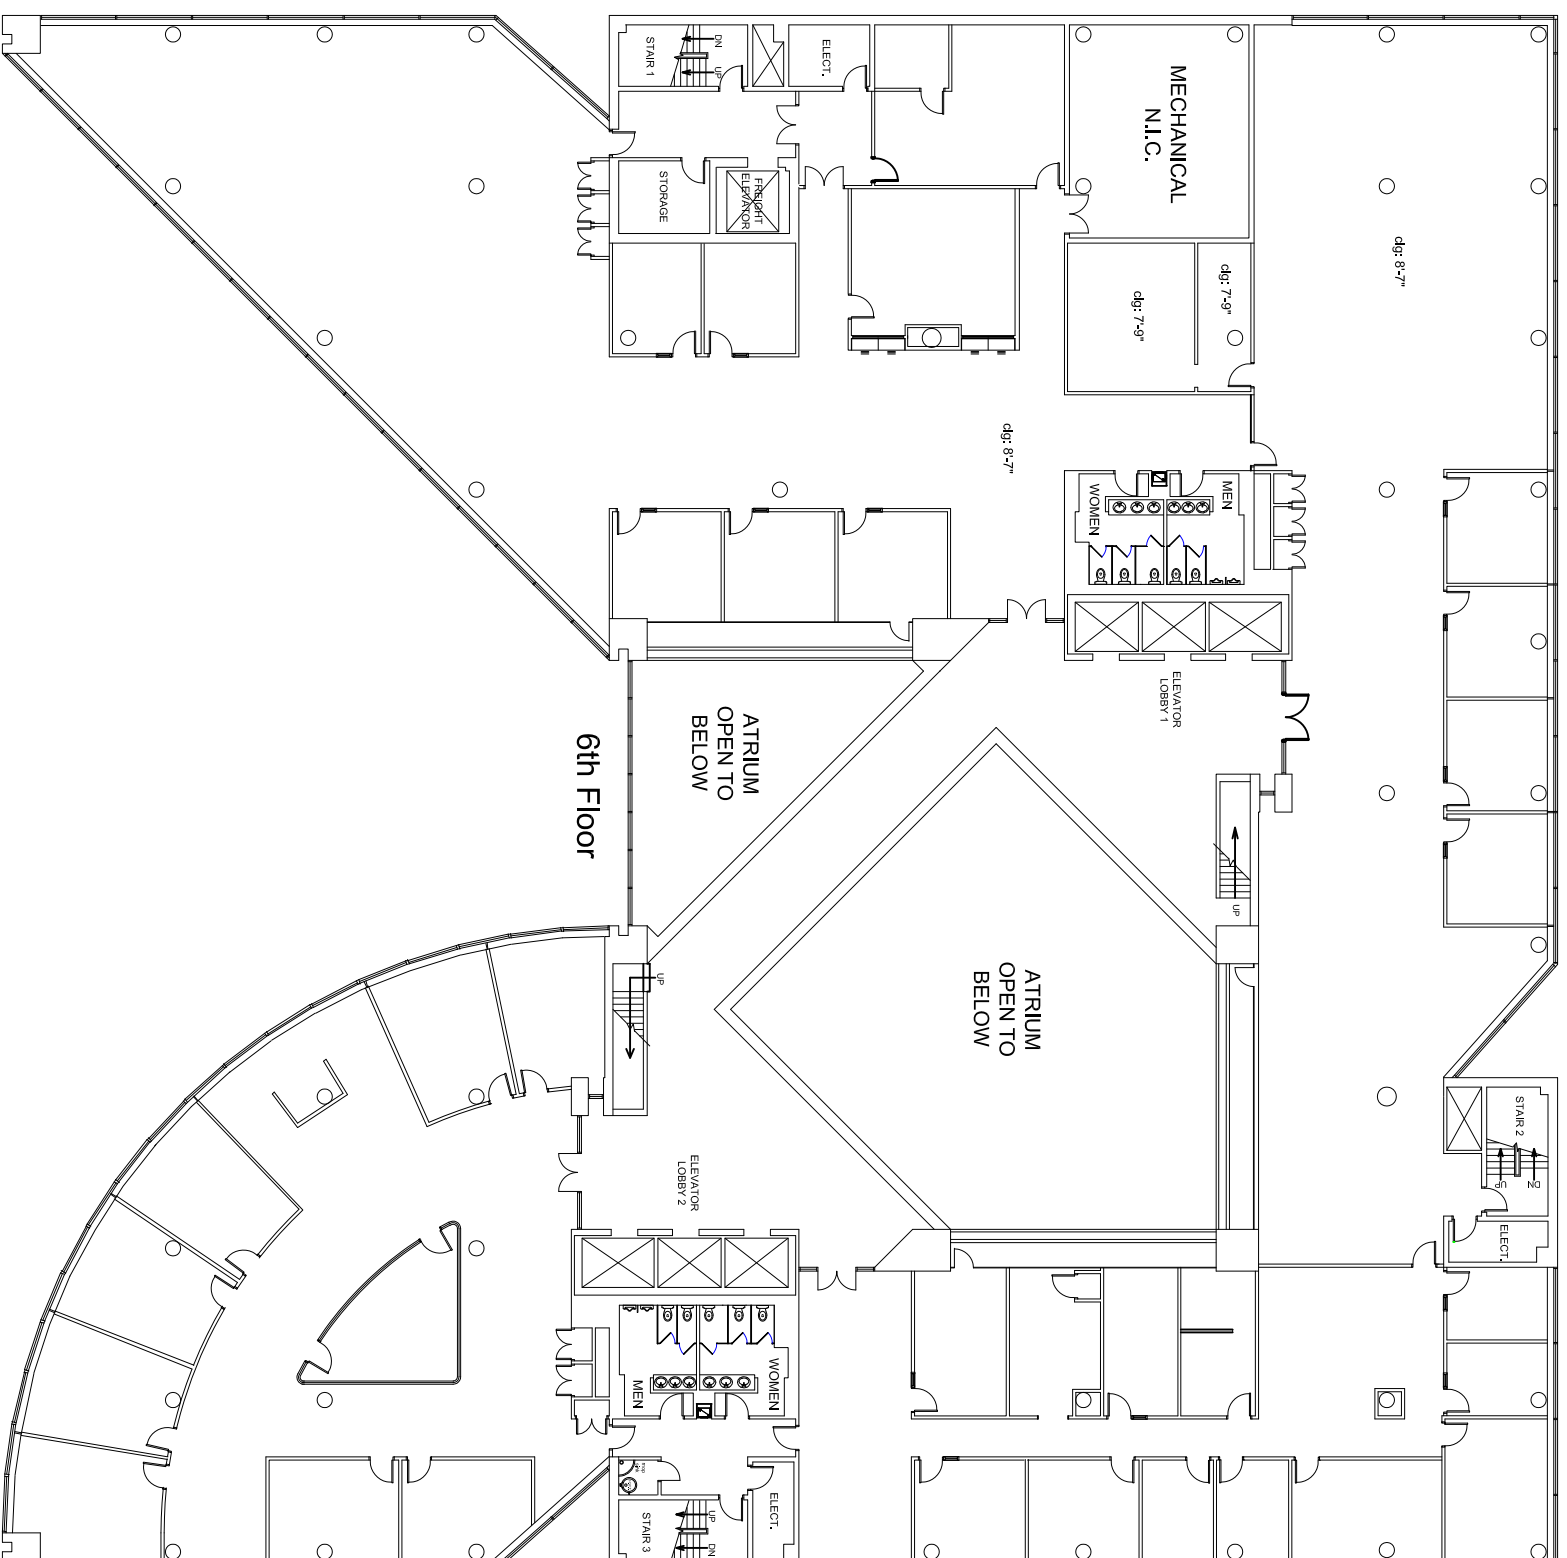

Sixth Floor Plan
SCALE: NOT TO SCALE
(11" x 17")

29,861 sq.ft.

Legend:

no.	Issue	date

Title: **SIXTH FLOOR PLAN**


Scale: N.T.S.

Drawn By: _____

Date: _____

Project Name and Location: **6 NORTH MAIN STREET DAYTON, OHIO**

Sub/Room # _____



1012 East Brooks Road
Memphis, TN 38116
Tel: 1-888-OLYMREC
WWW.OLYMREC.COM

Note: That All Dimensions Are Approximate and subject to change without notice