


1244 SQ. FT.  
VALANT 1D

1886 SQ. FT.  
VALANT 1A

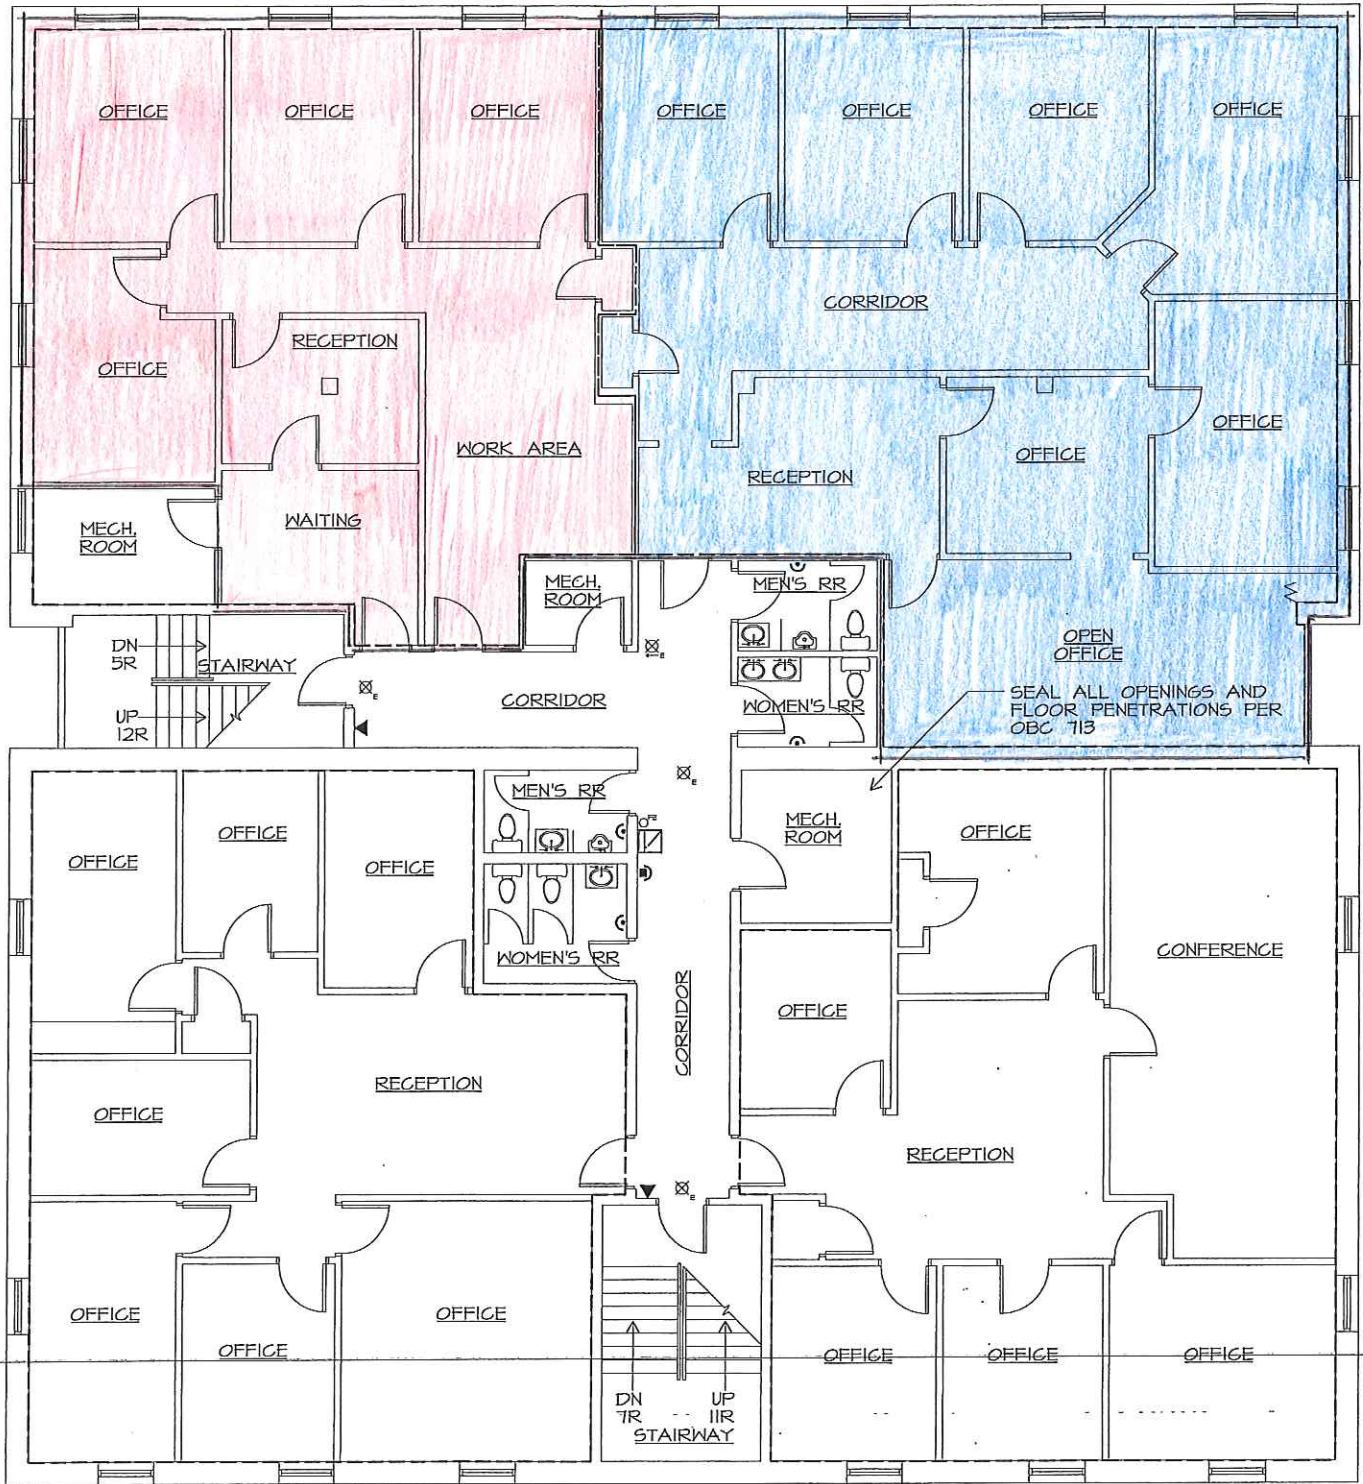

COMBINED  
HEALTH  
DISTRICT  
SUITE 1C

SUITE 1B

A LOWER LEVEL FLOOR PLAN

0' 2' 4' 8' 16'  
SCALE: 1/8" = 1'-0"

