


1244 SQ. FT.

VALANT 1D

1E 421RSF

1465 RSF

1A

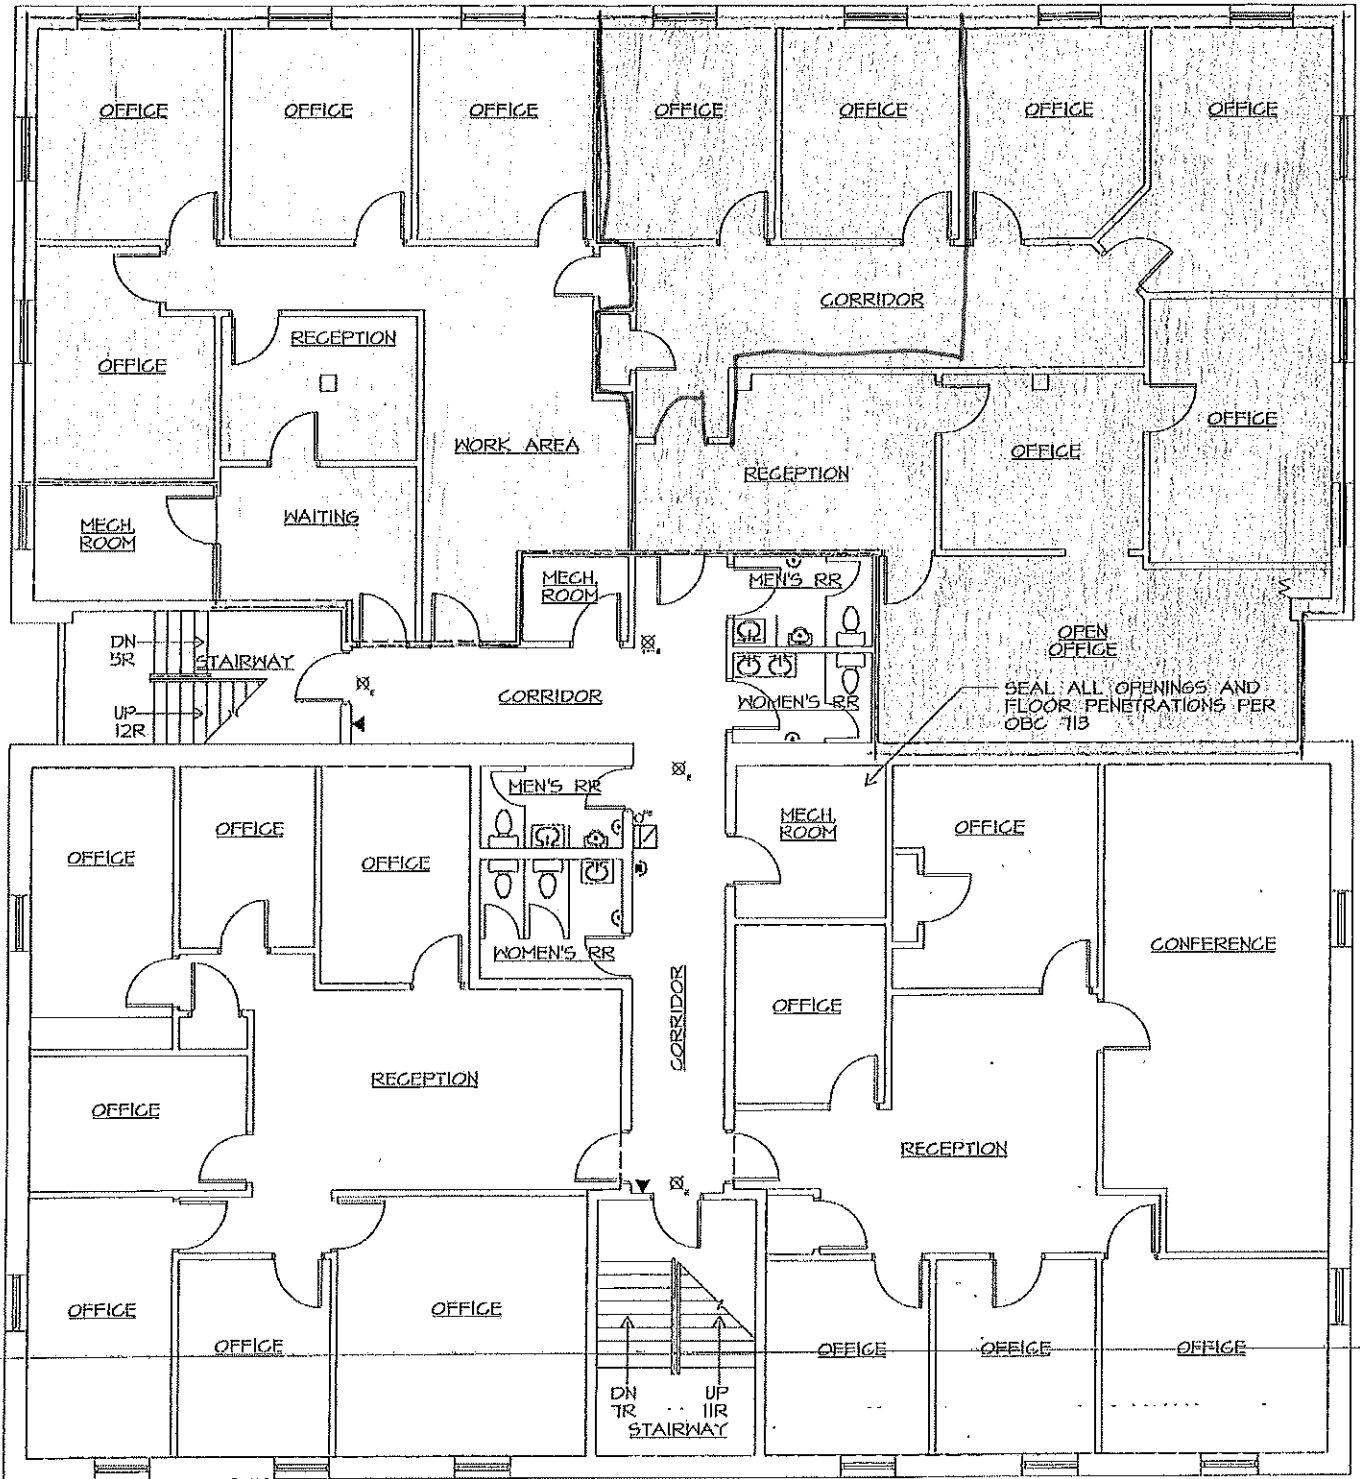

COMBINED
HEALTH
DISTRICT
SUITE 1C

SUITE 1B

A

LOWER LEVEL FLOOR PLAN

0' 2' 4' 8' 16'
SCALE: 1/8" = 1'-0"

