

Retail / Flex

Downtown Dayton Submarket

FOR LEASE

Will Finish to Suit!


735 Wayne Ave., Dayton, OH 45410



Perfect for Retail, Restaurant, Office, Service Business, or Equipment Sales and Service.

Property Highlights

- Flexible, open floorplan may be customized to suit single or multiple tenants!
- Property improvements include new windows, new HVAC, new dock and overhead doors.
- New, prominent glass entrances from Wayne Ave. and Hickory St. Additional entrance in rear.
- High ceilings offer light-filled, flexible space.
- Parking lot in rear of building, street parking also available.
- Proximity to downtown, US-35, and I-75.
- Zoned EGC Eclectic General Commercial.
- 13,919 SF / divisible.
- Lease Rate: \$10.50/SF/NNN.

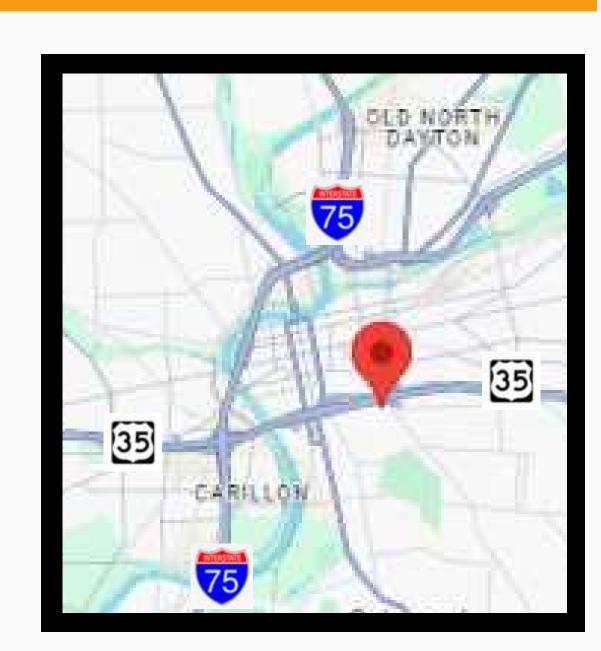

Nick Miller-Jacobson

937-222-1600, ext 105 nick@crestrealtyohio.com






17,450 SF







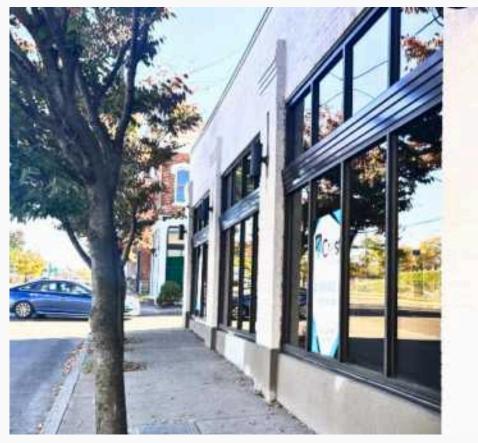















17,450 SF

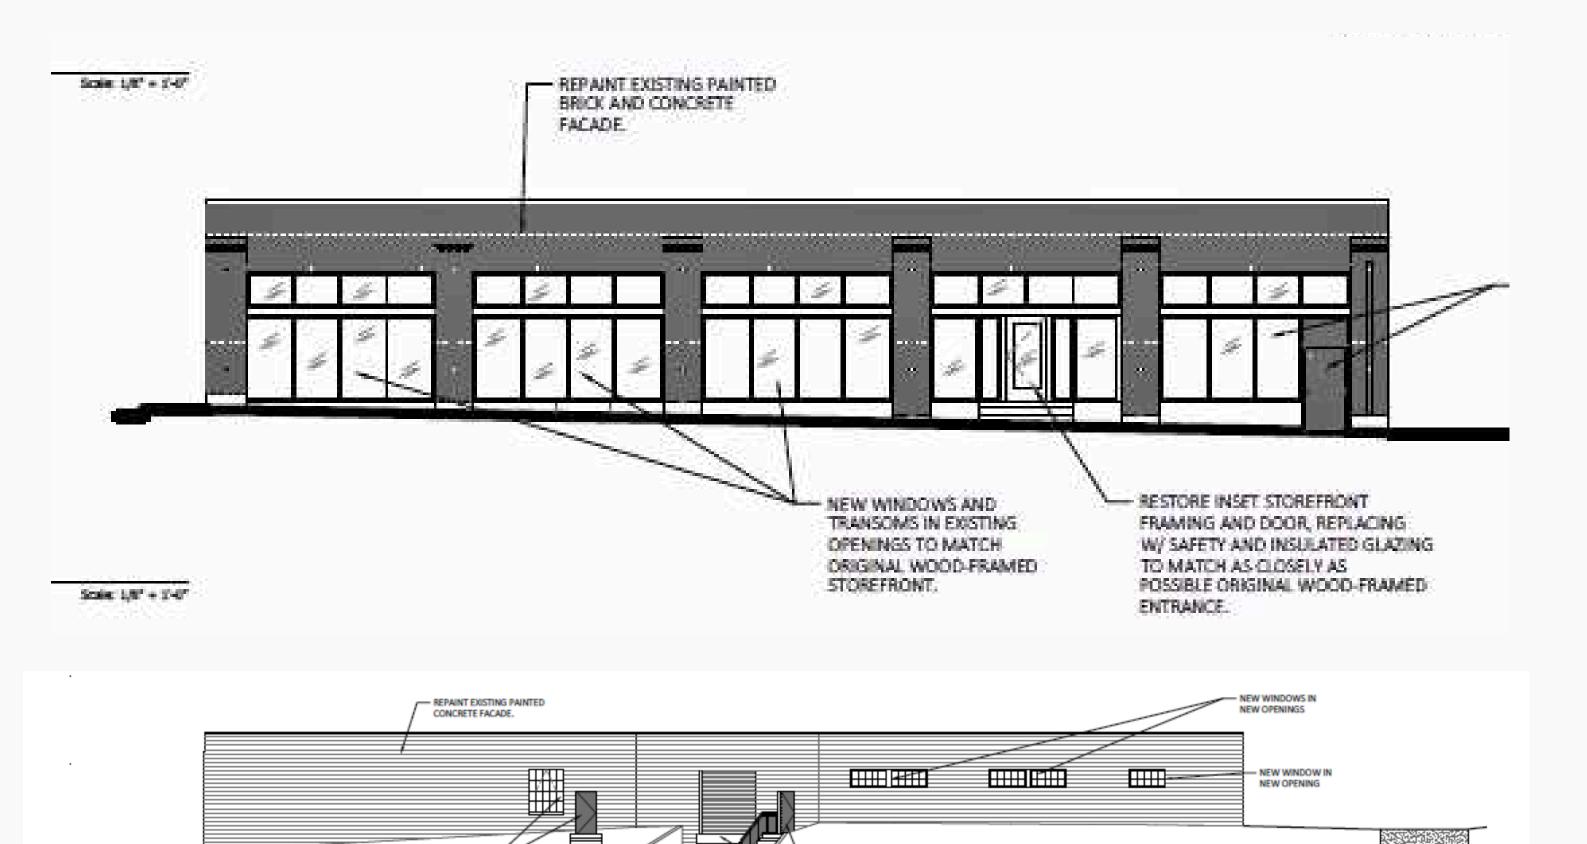

NEW OVERHEAD DOOR AND EGRESS DOOR IN NEW OPENINGS

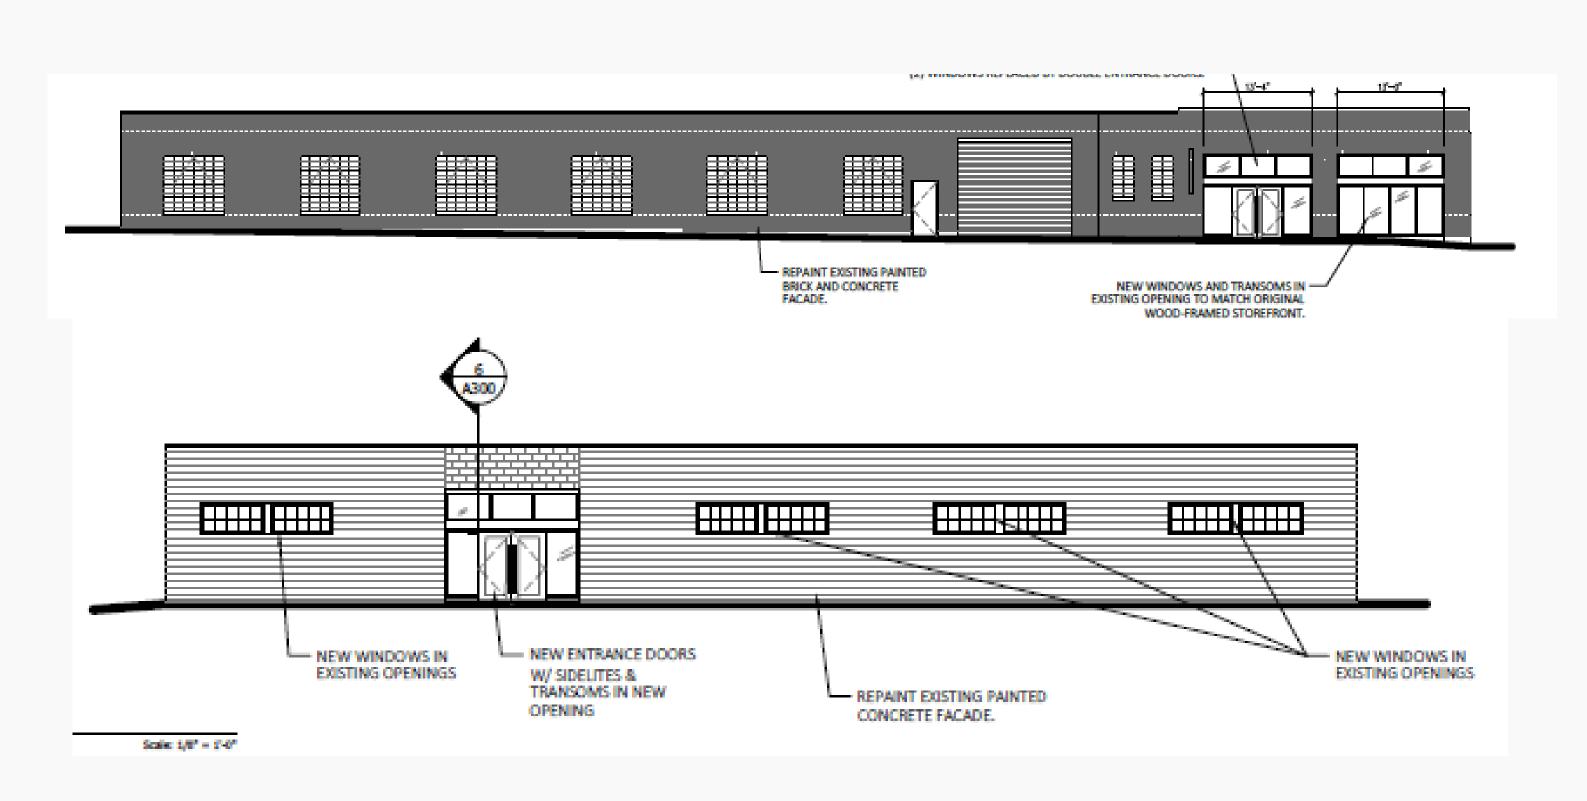

NEW WINDOW AND EGRESS DOOR IN NEW OPENINGS

Scale: 1/6" = 1'-0"


NORTH ELEVATION



17,450 SF



Hickory St

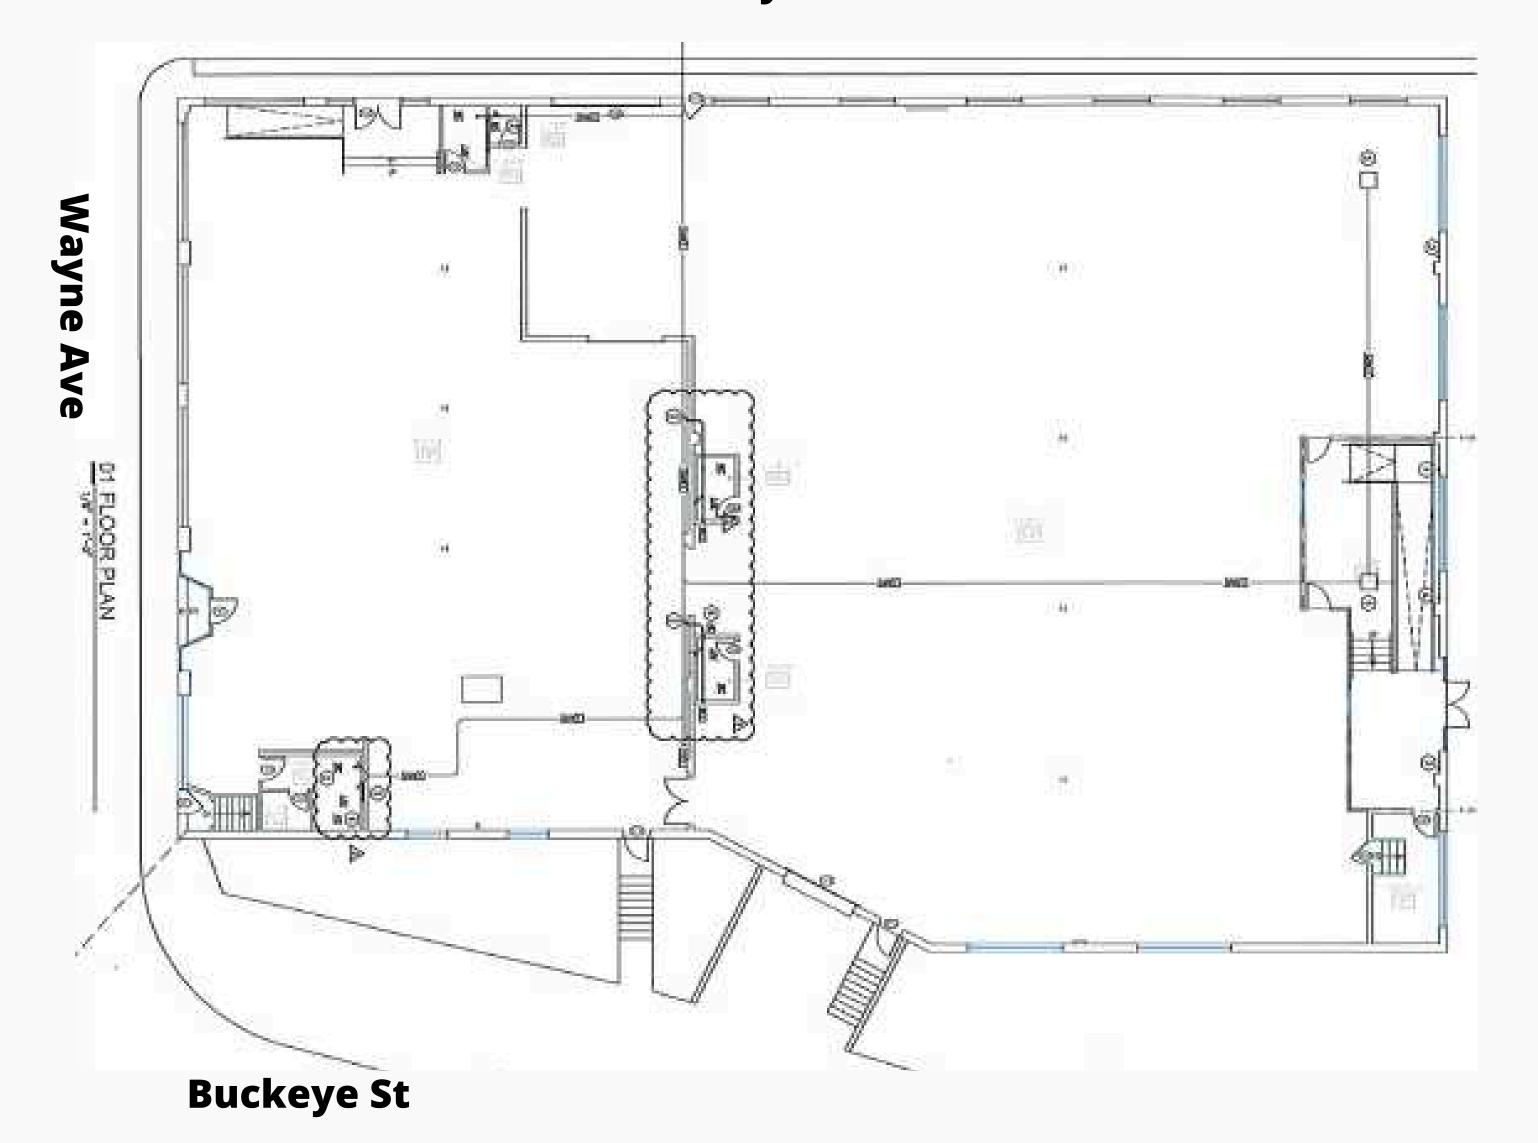

Location



** VPD, 2022.

Demographics

	2 miles	5 miles	10 miles
2023 Population	50,876	219,338	563,073
2028 Projected Population	51,290	220,602	567,325
2023 Households	19,441	92,077	235,224
2028 Projected Households	19,643	92,622	237,069
Average Home Value	\$53,740	\$60,116	\$75,020

^{**} Information obtained from Costar, 2022

Nick Miller-Jacobson

937-222-1600, ext 105 nick@crestrealtyohio.com



